


NOTE: This corner was dug 1-7-83 by Wilcoxon. RR spike fd at surface and another immediately adjacent to it was found 4' down. Iron rod (8"x14") found 6' down. This is apparently the same rod described on March '63 ties. RR spike was re-set at the surface in the location of the iron rod. ✓

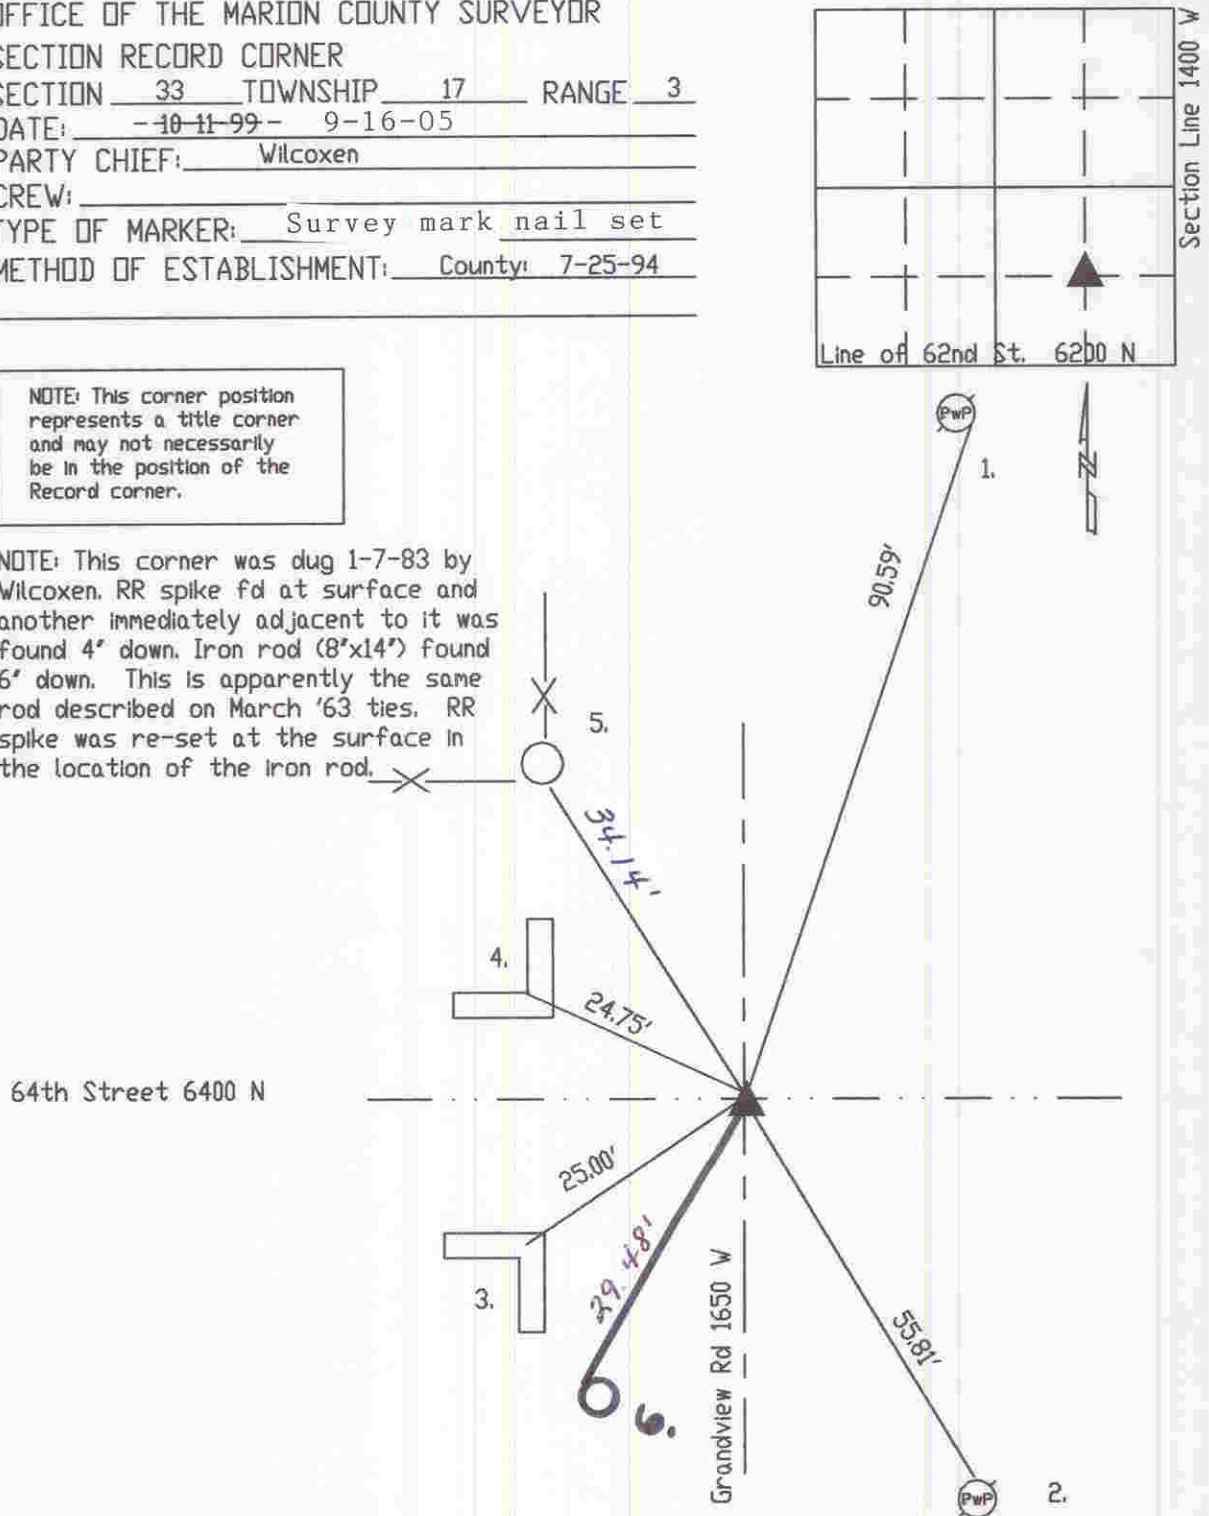

SX733322

REF.	DISTANCE	DESCRIPTION
1.	90.59'	Road nail E PwP#104-303A 8'up
2.	55.81'	Road nail N PwP#62-303A 18'up
3.	25.00'	Cut 'x' in NE corner of concrete headwall
4.	24.75'	Cut 'x' inside corner of concrete headwall
5.	34.14'	Face of steel fence post
6.	29.48'	Mag nail w/bw NW PwP#153-302 A 12"up